



BIMINI MODEL

FLOOR PLANS

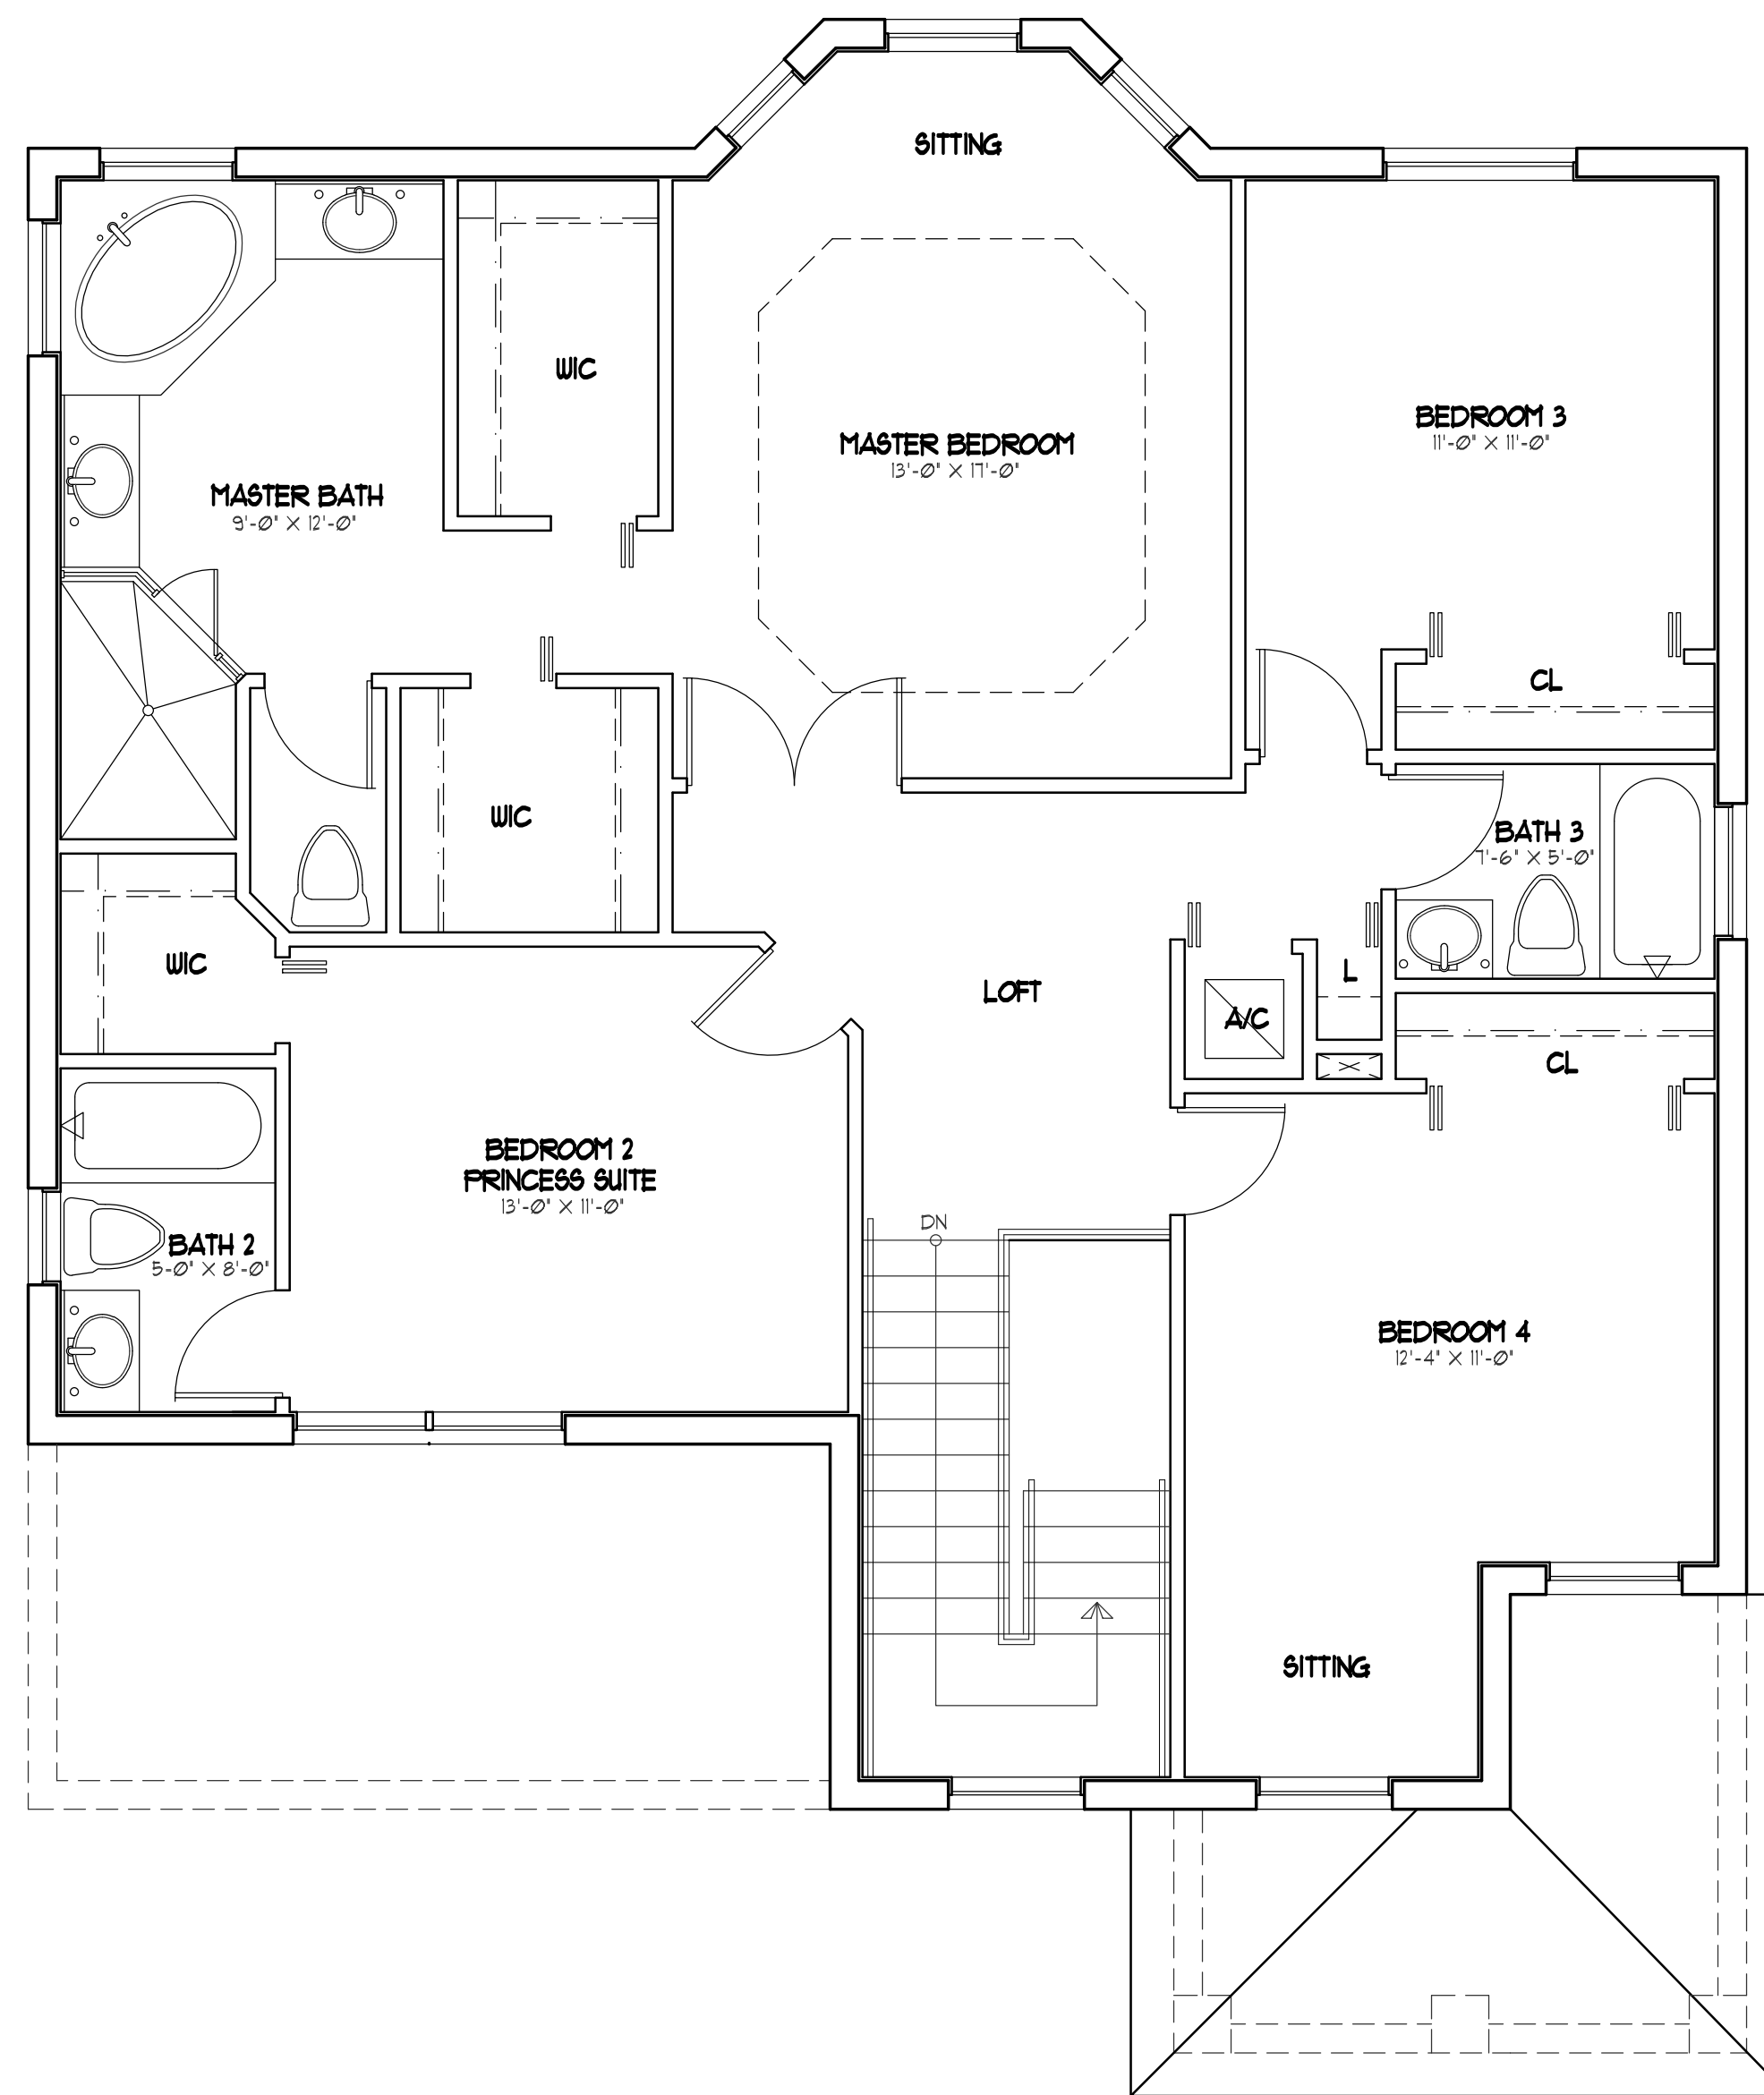

SECOND FLOOR

SCALE: 1/4" = 1'-0"

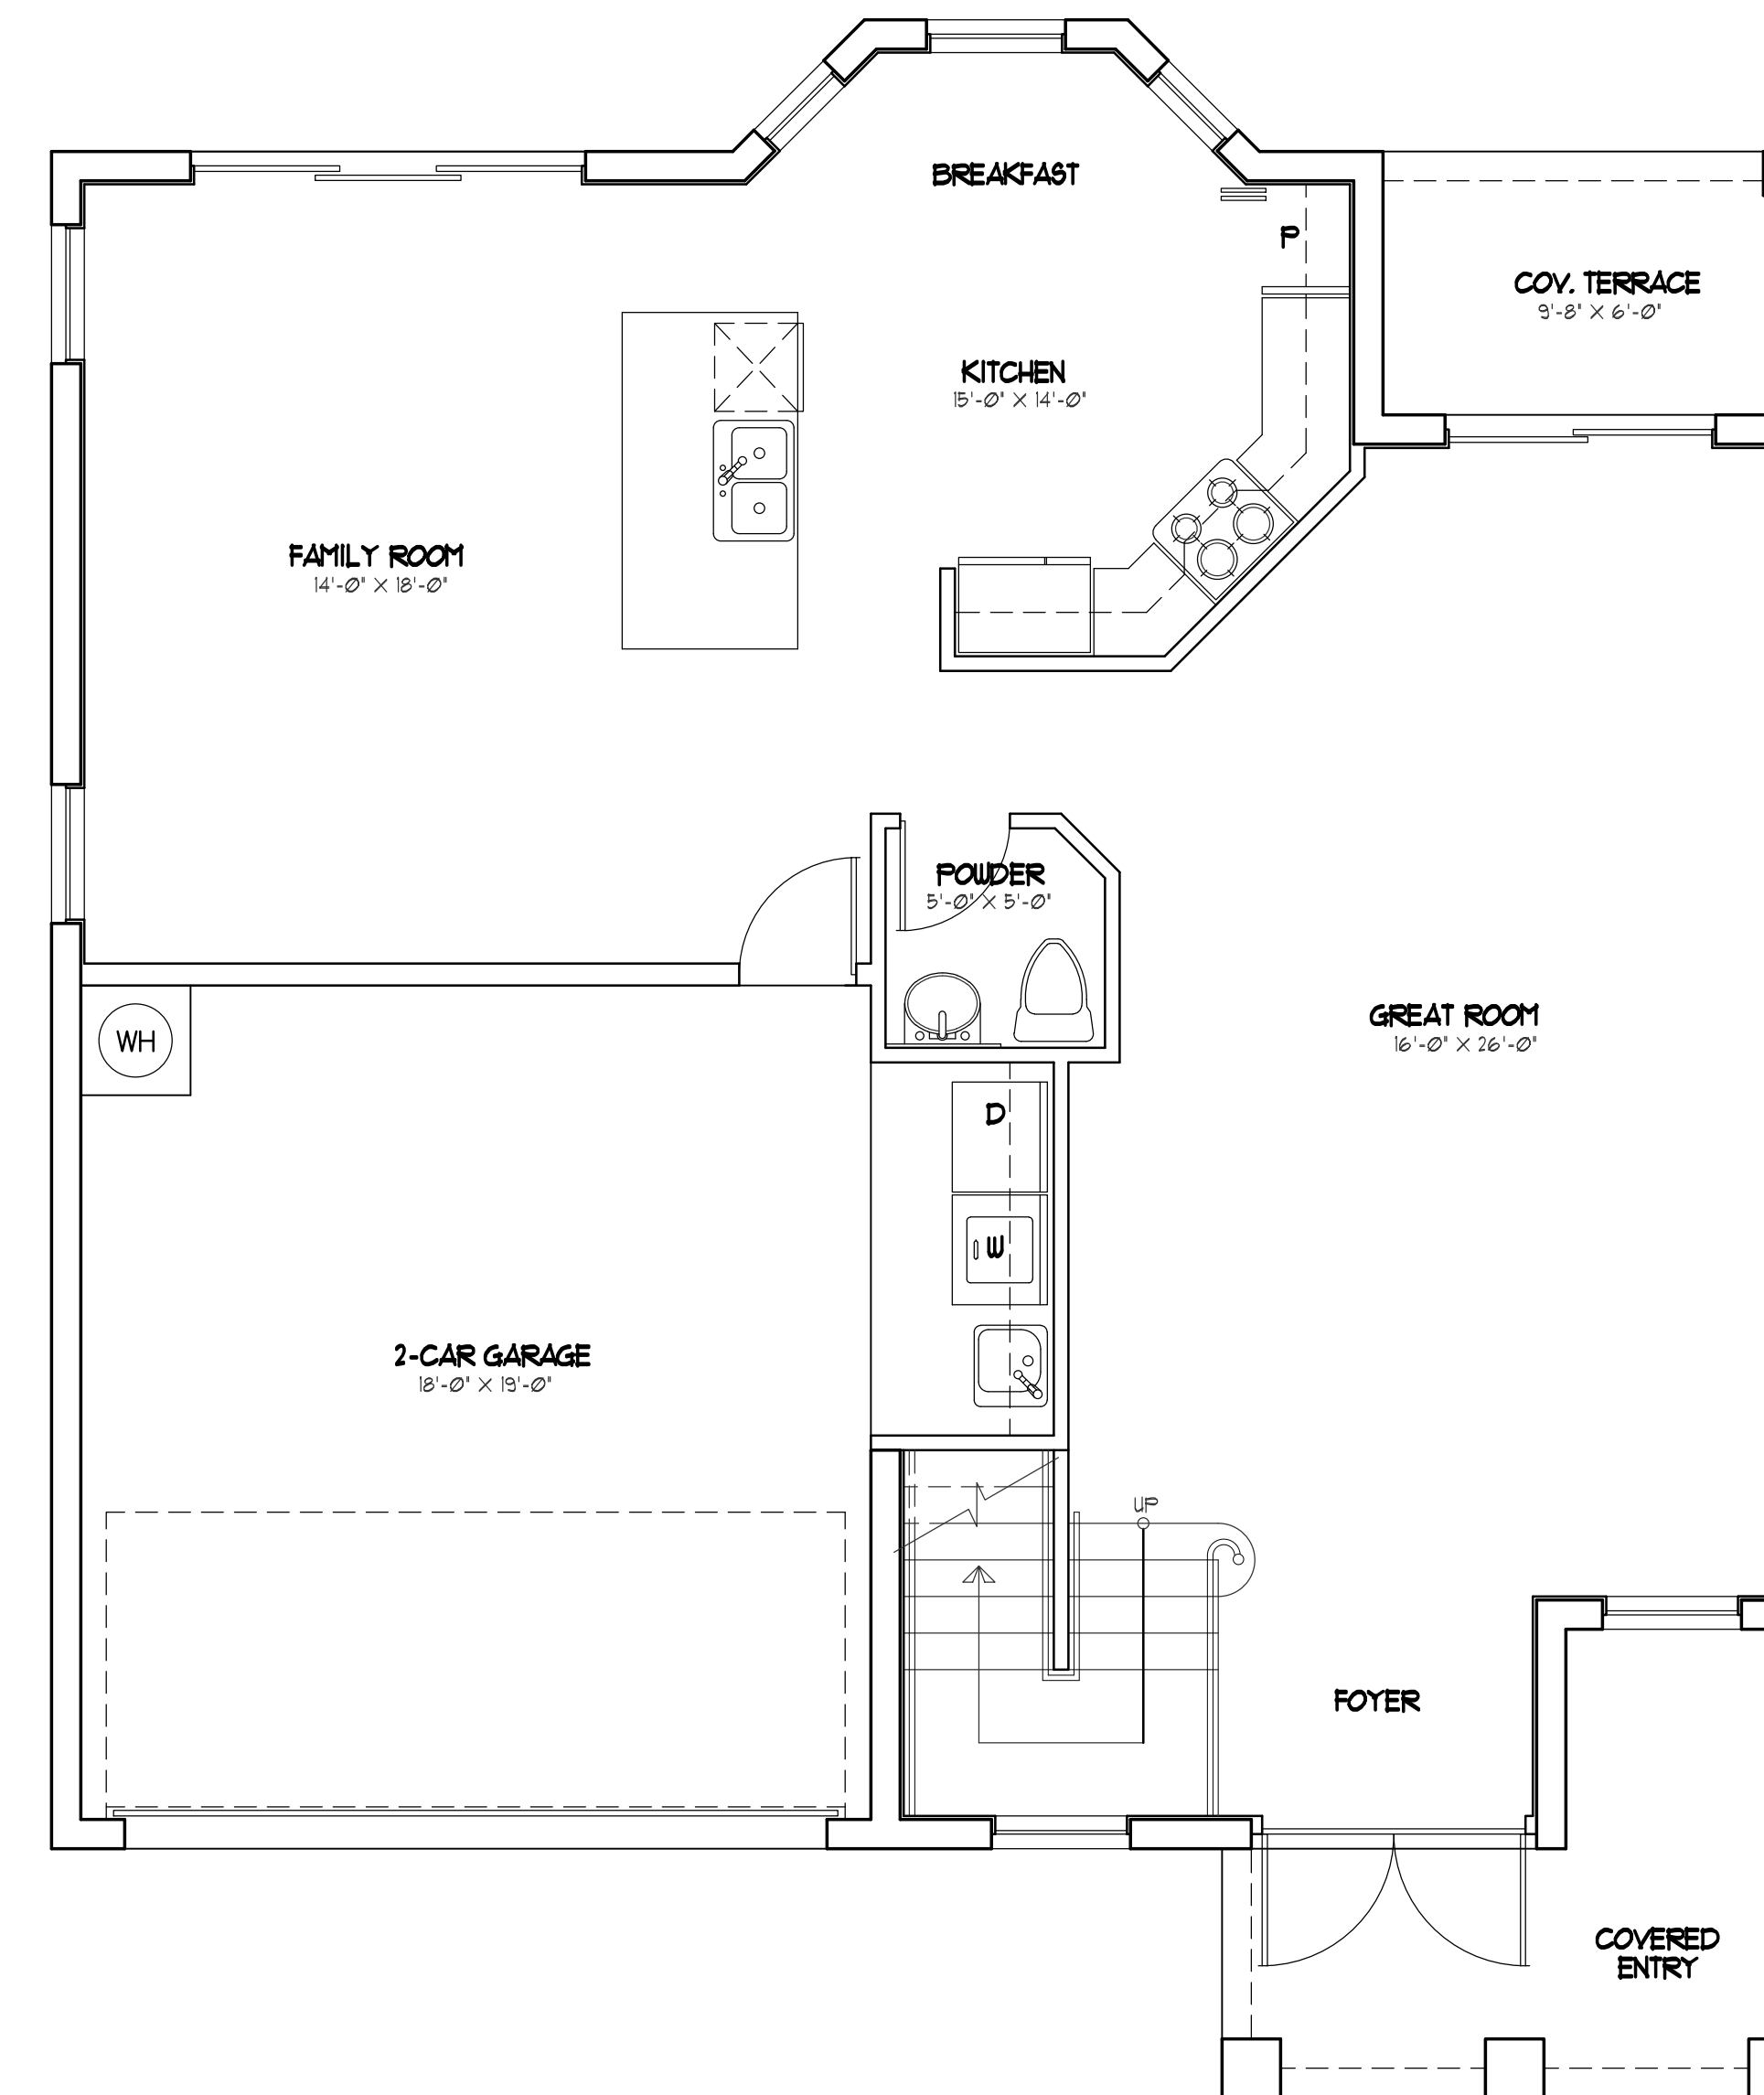

FIRST FLOOR

SCALE: 1/4" = 1'-0"