



AREA CALCULATIONS:

1st FLOOR A/C SPACE	1,379	SQUARE FEET
2nd FLOOR A/C SPACE	1,354	SQUARE FEET
TOTAL A/C SPACE	2,734	SQUARE FEET
GARAGE	385	SQUARE FEET
COVERED ENTRY	60	SQUARE FEET
COVERED TERRACE	126	SQUARE FEET
TOTAL	3,304	SQUARE FEET

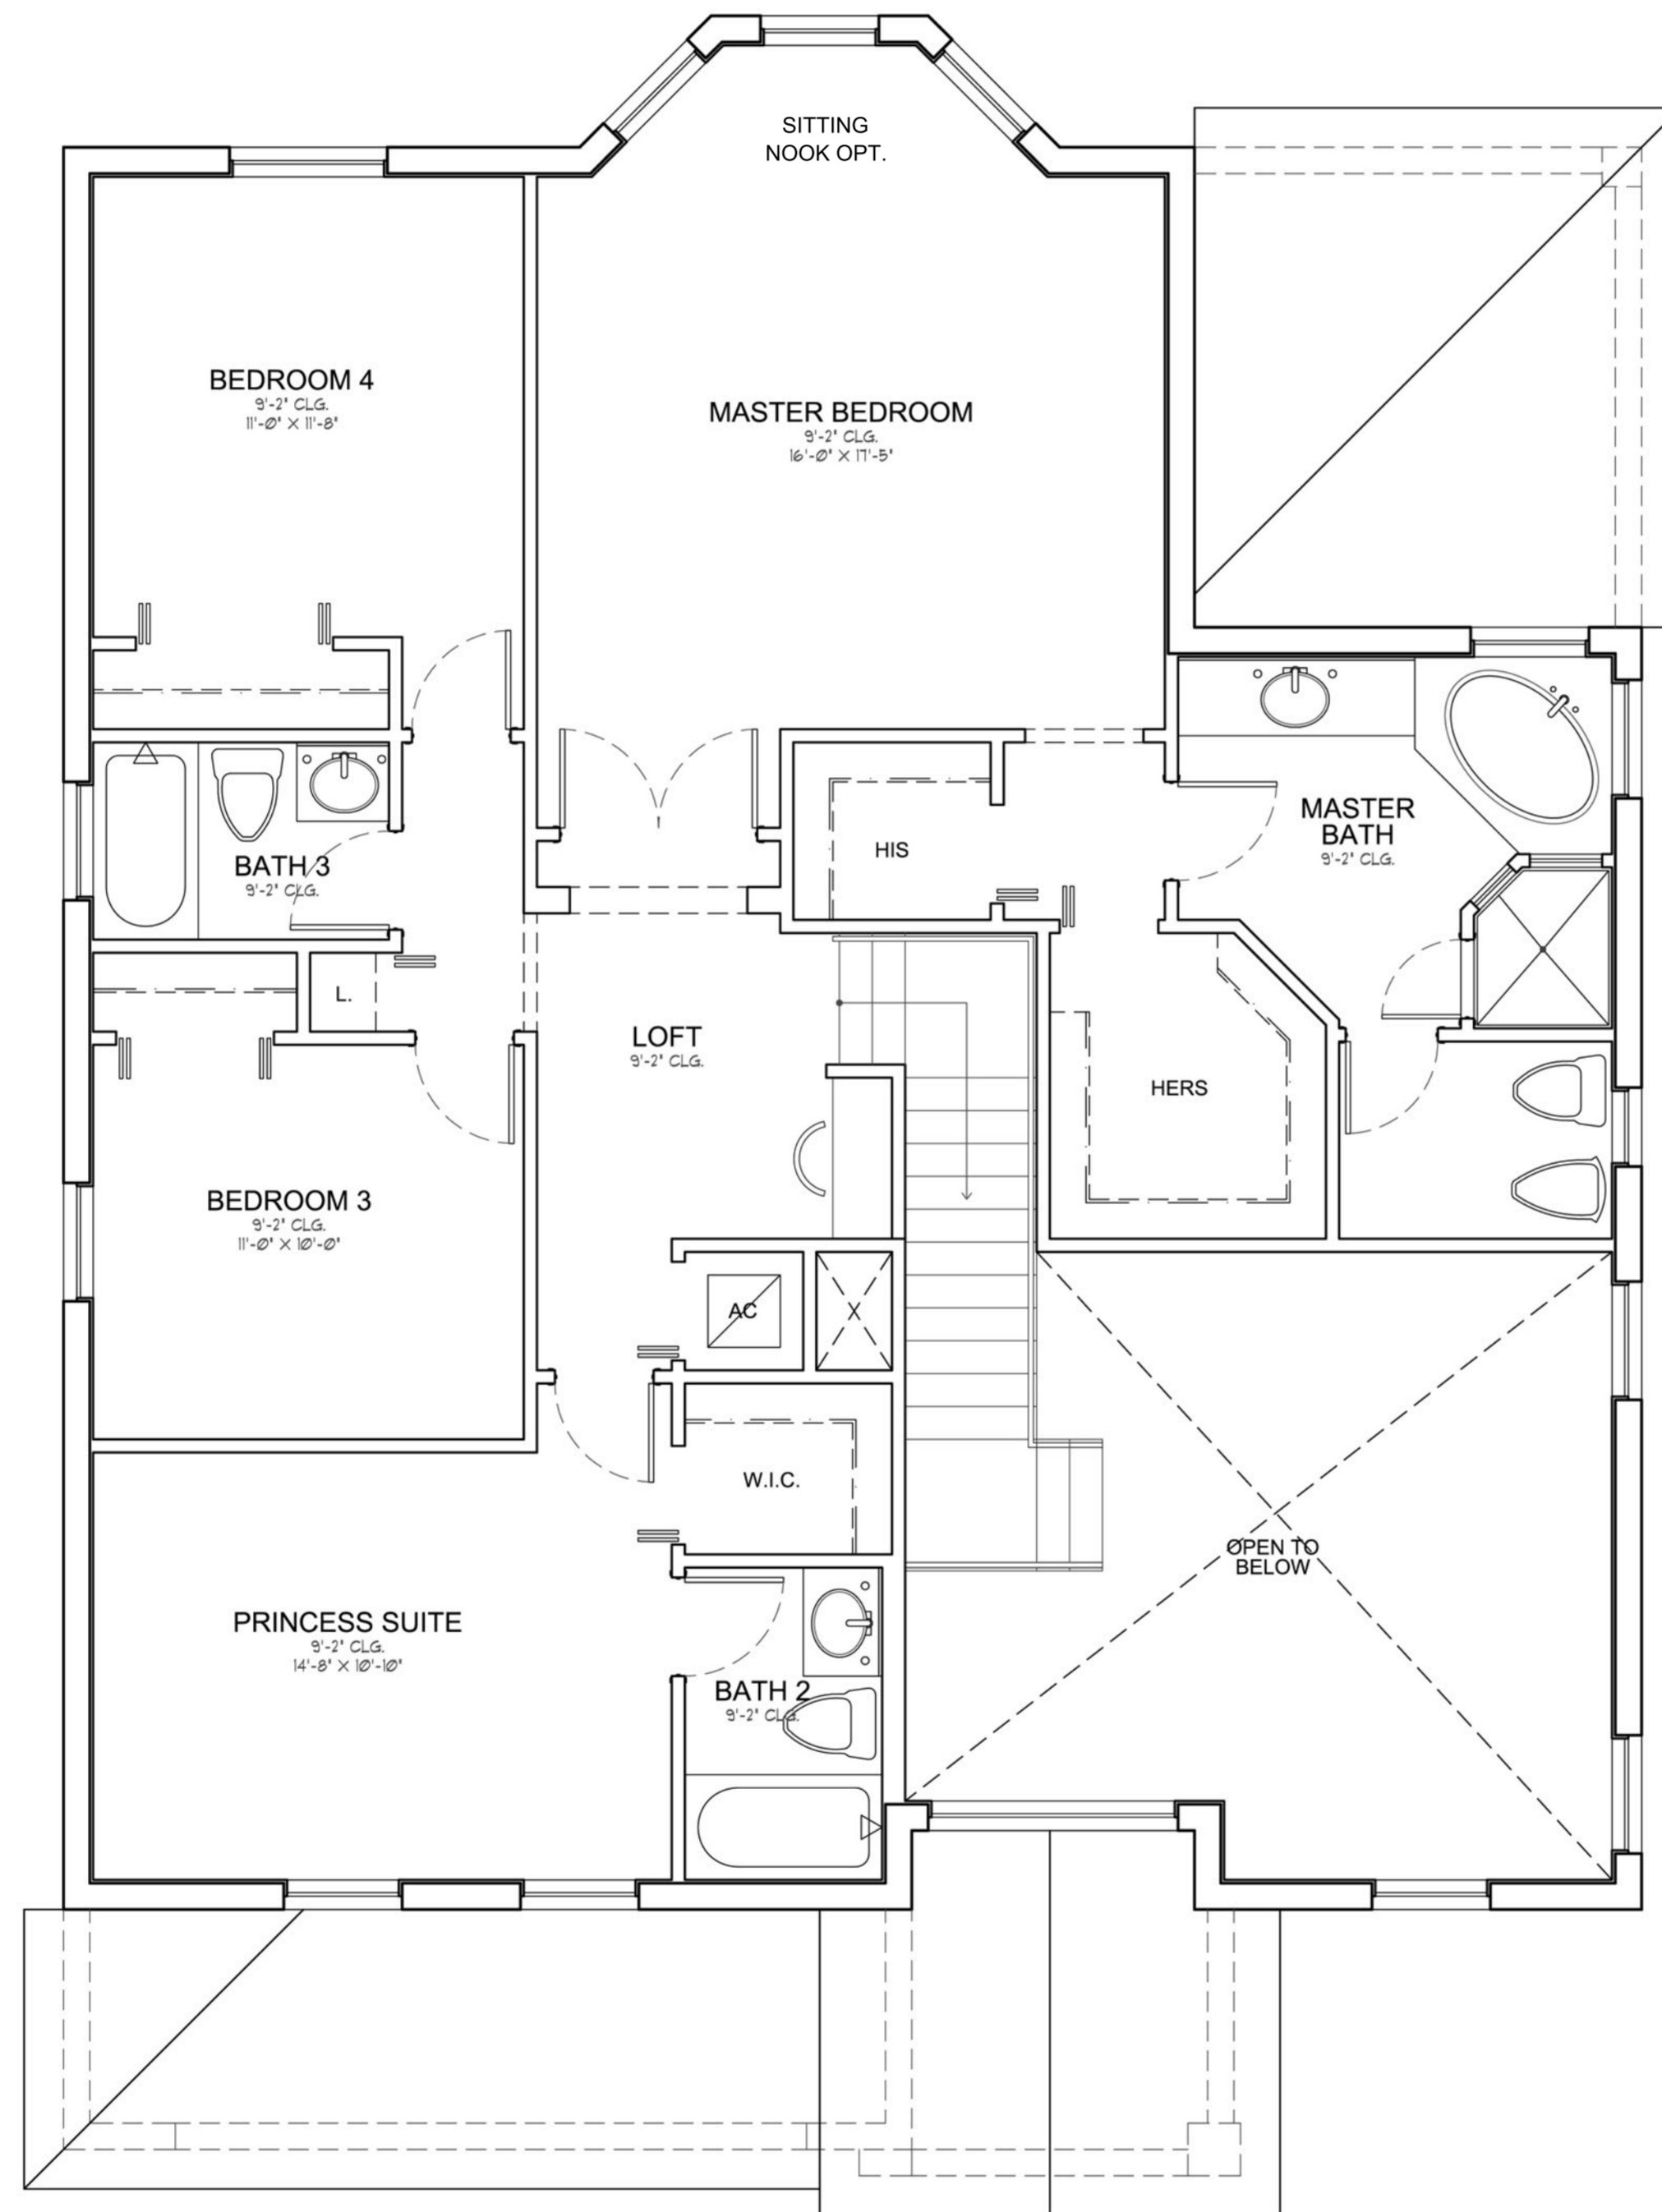

2nd FLOOR PLAN
SCALE: 1/4" = 1'

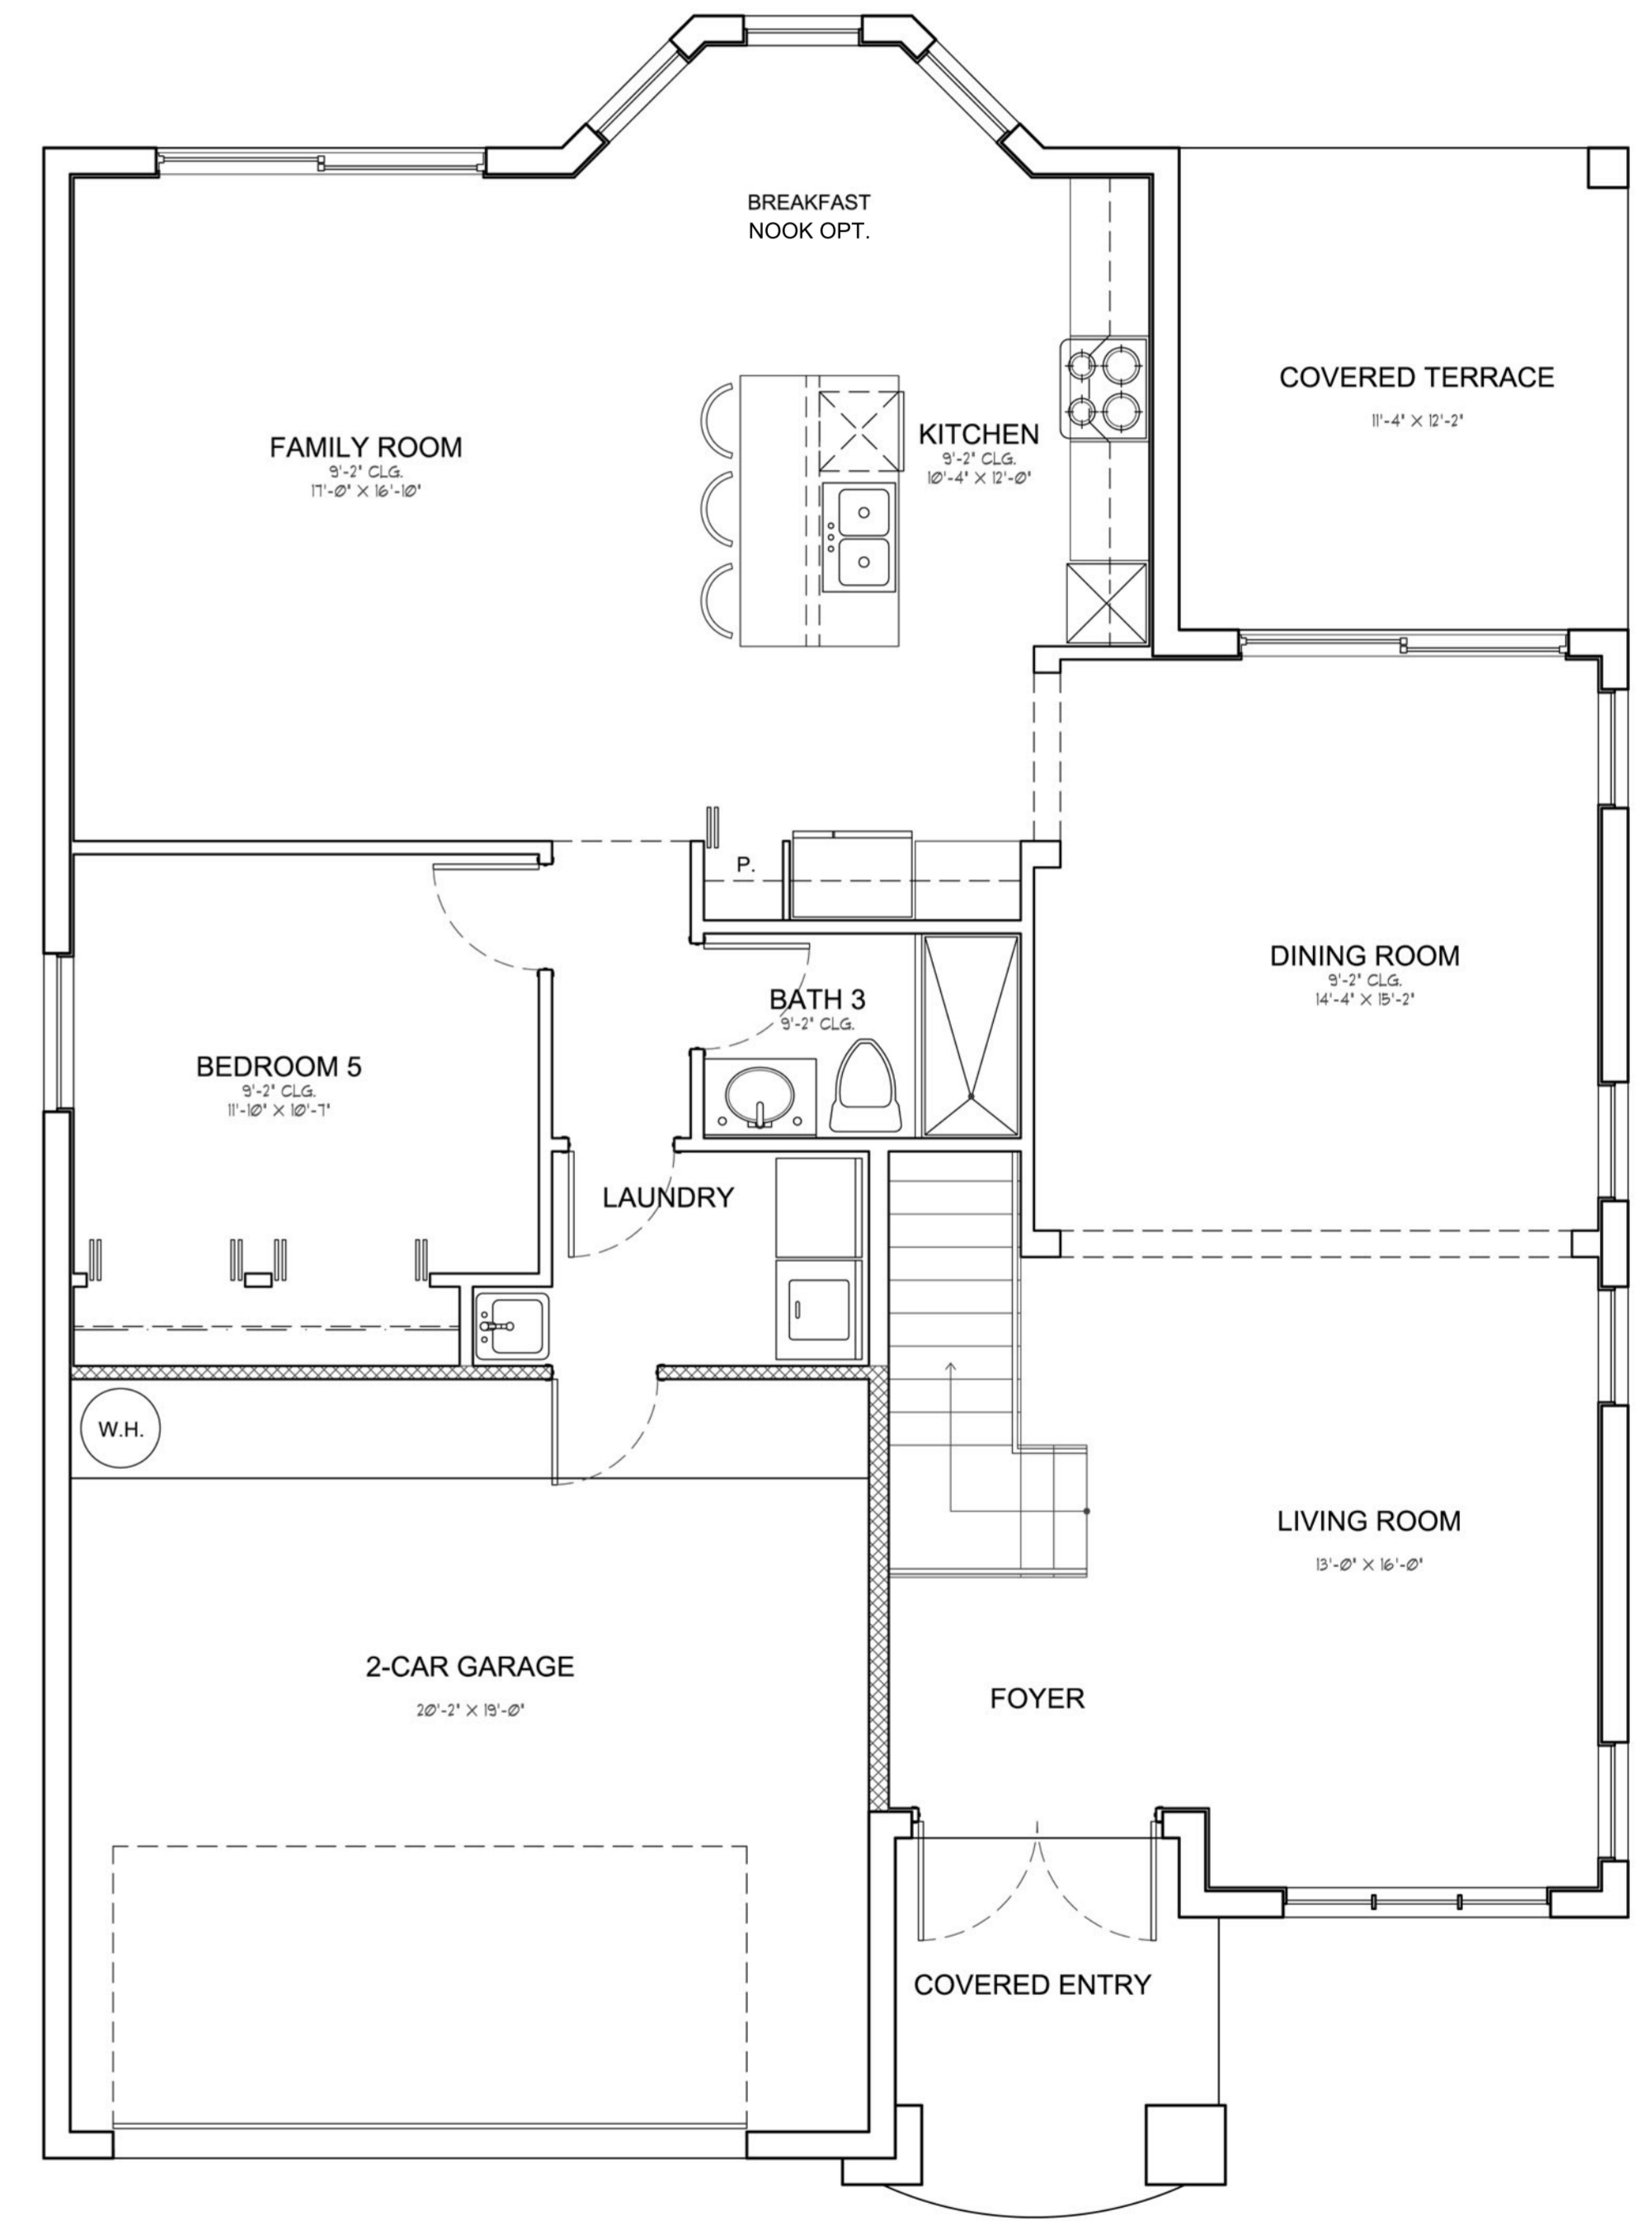

1st FLOOR PLAN
SCALE: 1/4" = 1'